


FARNBOROUGH DRIVE

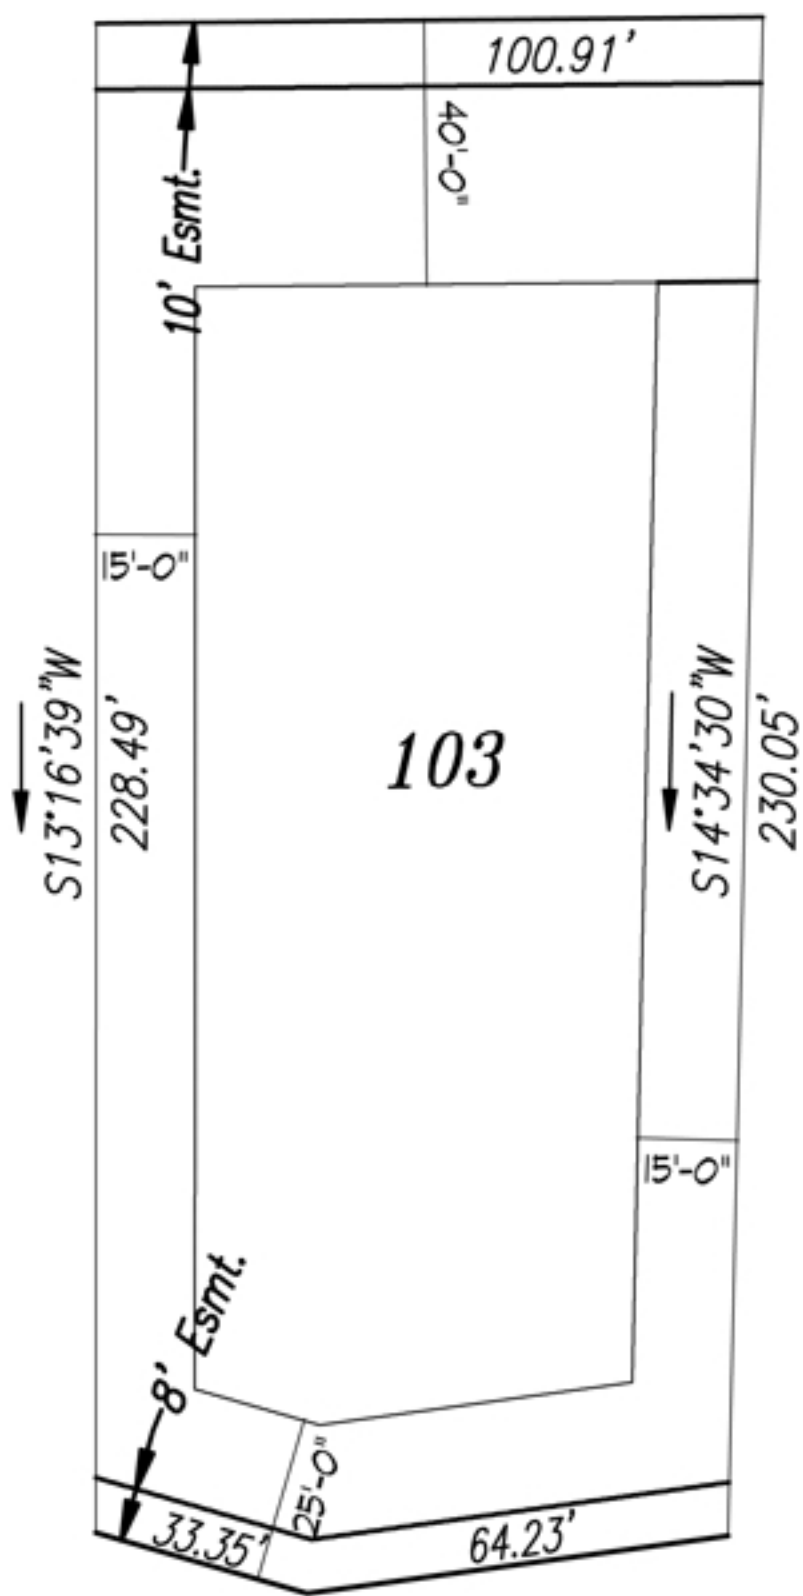

N

SITE PLAN

1/32" = 20'